


COMPILED
IN
HOPKINTON, MASSACHUSETTS
PREPARED FOR: THE HOPKINTON PUBLIC LIBRARY
C/O MS. SARAH DUCKETT
SCALE: 1"=10', DATE: DEC. 21, 2010
PREPARED BY: J.D. MARQUEDANT & ASSOCIATES
LAND SURVEYING
6 WALCOTT STREET HOPKINTON, MASSACHUSETTS

PRELIMINARY

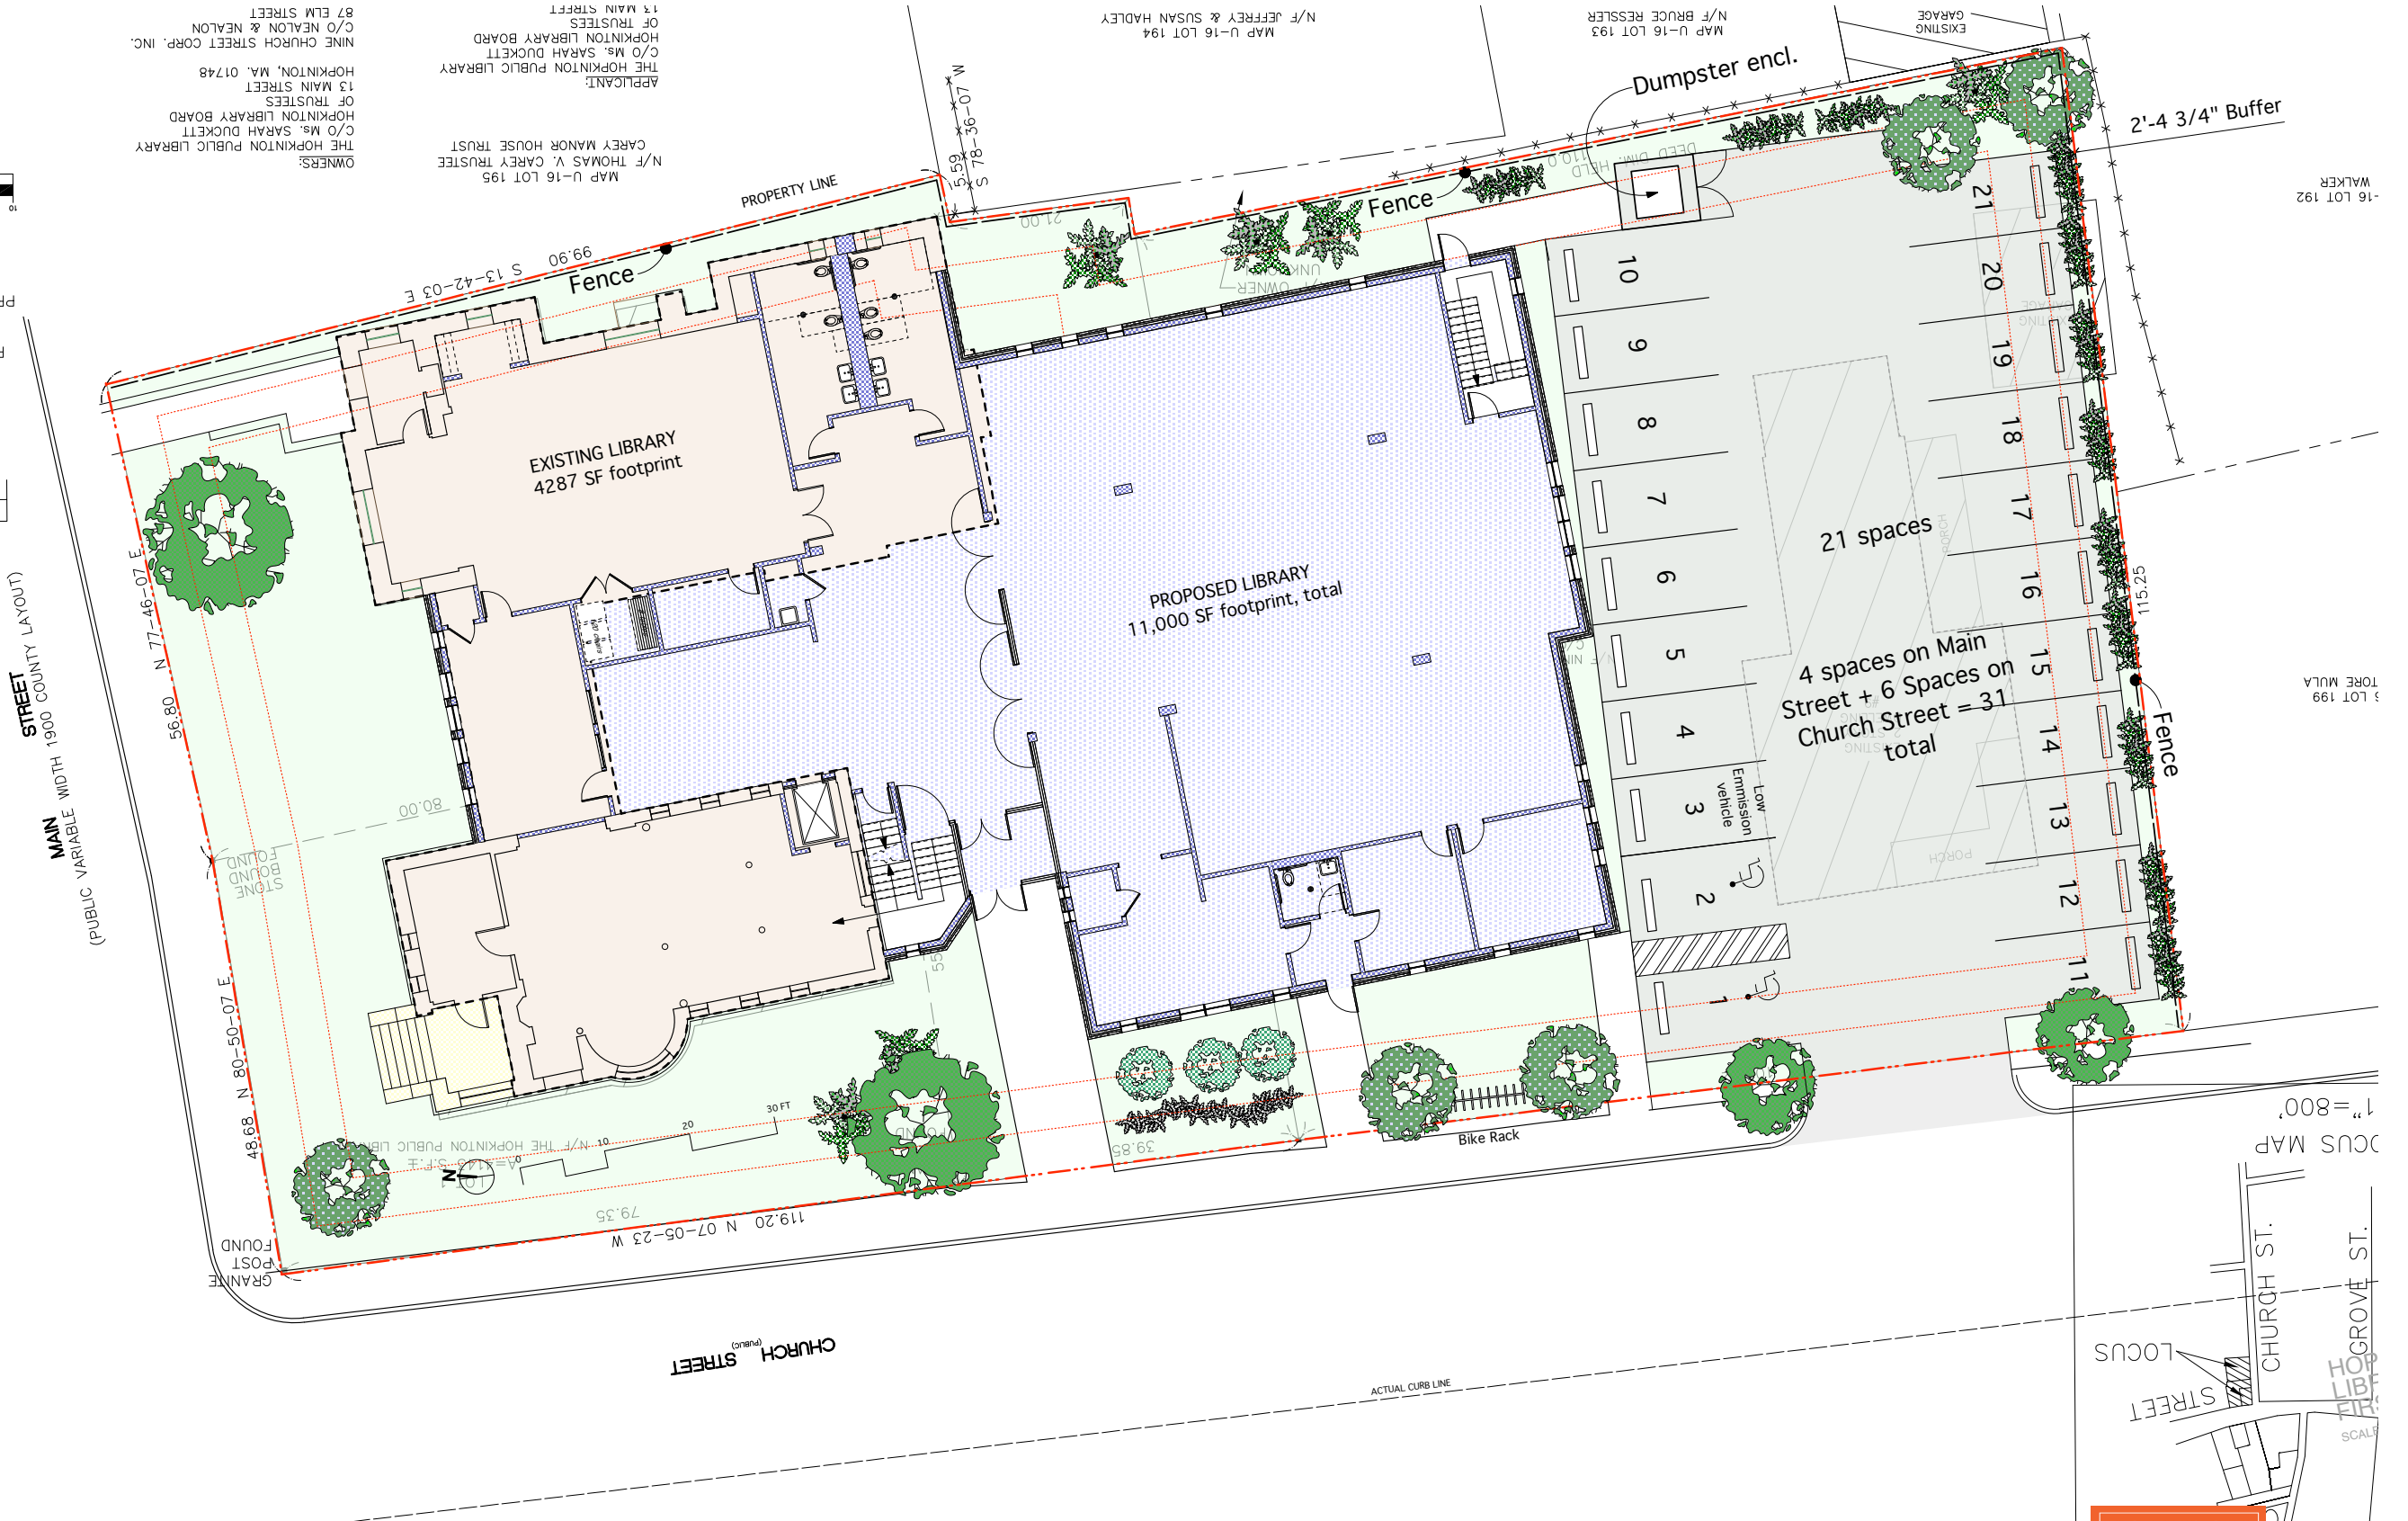

Hopkinton Public Library

Hopkinton, Massachusetts

Site Plan Sketch 7 Jan 11

ESTABLISHED AND THAT NO NEW LINES FOR DIVISION OF EXISTING OWNERSHIP OR FOR NEW WAYS ARE SHOWN

I CERTIFY THAT THIS PLAN WAS PREPARED IN ACCORDANCE WITH THE RULES AND REGULATIONS OF THE REGISTERS OF DEEDS.

SEE LAND COURT CASE NO. 12184A


DATE:

PROFESSIONAL LAND SURVEYOR

JOHNSON ROBERTS ASSOCIATES INC.
ARCHITECTS

15 PROPRIETARY WAY
SOMERVILLE, MA
01906-3228

8 2 1 4 3 - 3 2 2 8

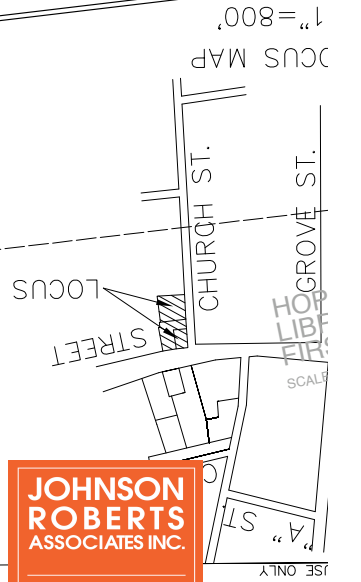

OWNERS:
THE HOPKINTON PUBLIC LIBRARY
C/O MS. SARAH DUCKETT
HOPKINTON LIBRARY BOARD
HOPKINTON, MA, 01748

MAP U-16 LOT 195
N/F THOMAS V. CAREY TRUSTEE
CAREY MANOR HOUSE TRUST

APPLICANT:
THE HOPKINTON PUBLIC LIBRARY
C/O MS. SARAH DUCKETT
HOPKINTON LIBRARY BOARD
HOPKINTON, MA, 01748

MAP U-16 LOT 194
N/F JEFFREY & SUSAN HADLEY

MAP U-16 LOT 193
N/F BRUCE RESSLER

MAP U-16 LOT 192
WALKER

MAP U-16 LOT 199
TORE MULA