


13 main # 2


1

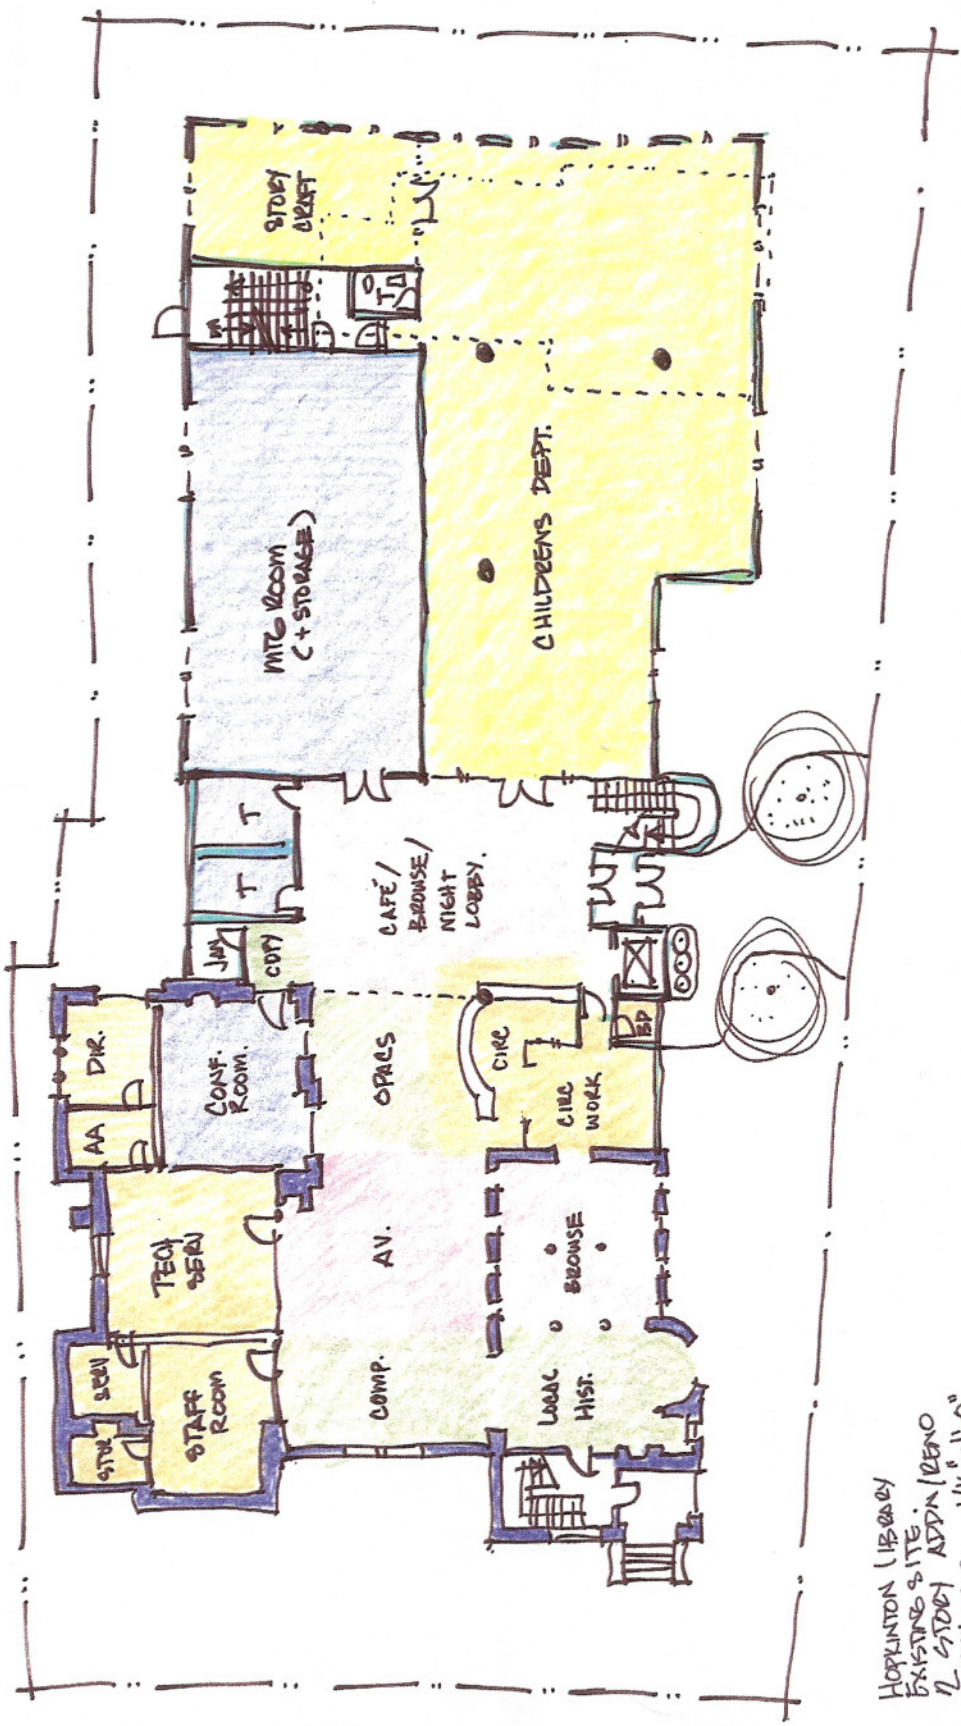

HOPKINTON LIBRARY
 EXISTING SITE
 12 STORY ADDN (RENO)
 1ST FLOOR. 1/16" = 1'-0"
 1 1/2, 880 SF FIRST FLOOR.

13 main #2

2

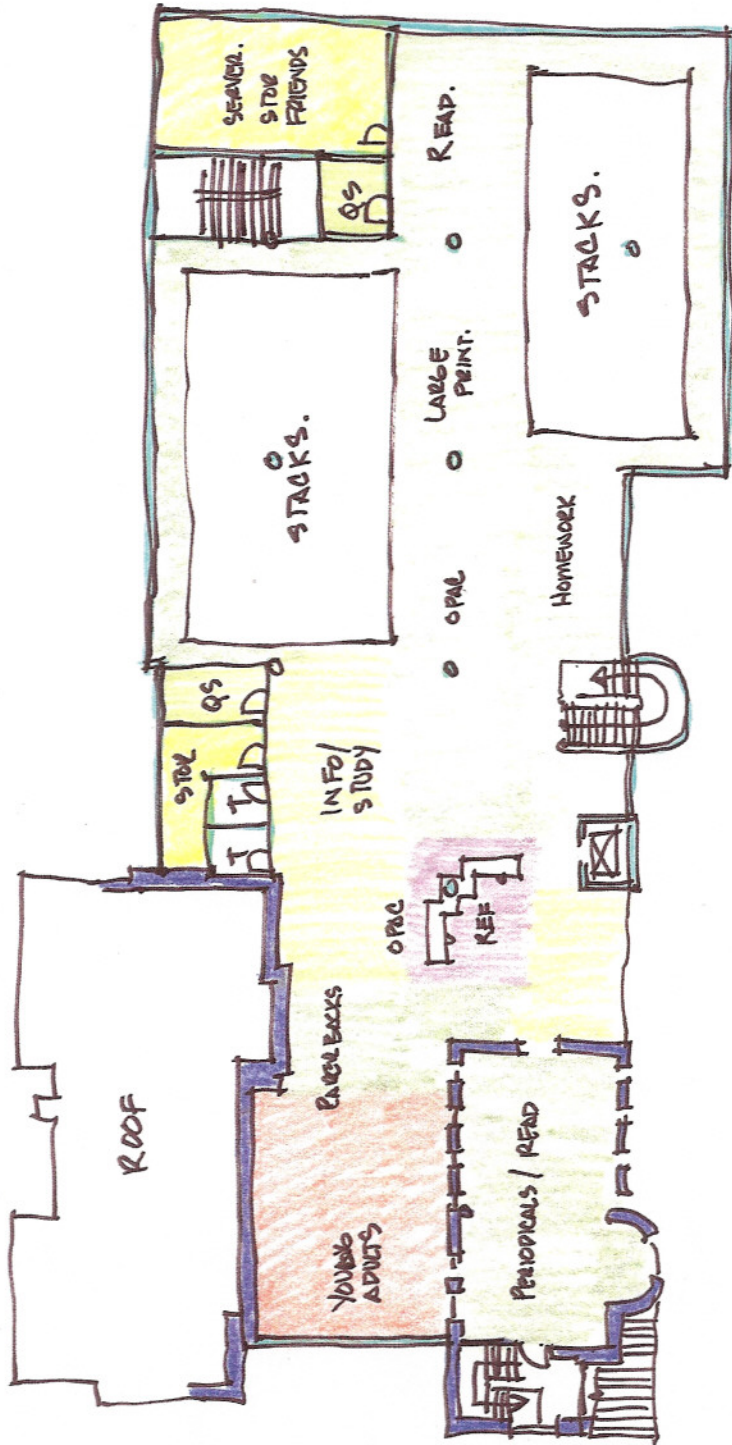

HOPKINTON LIBRARY
 EXISTING SITE
 2ND FLOOR ADDN / READ
 2ND FLOOR 1/16" = 1'-0"